

BNPM/OTE/IMPELLERS/ 0744/2022-23	BANK NOTE PAPER MILL INDIA (P.) LIMITED	Sheet 1 of 4
	CORRIGENDUM No. 2 SUPPLY OF IMPELLERS AT BNPM PLANT, MYSURU	

CORRIGENDUM No. 2 DATED 02.02.2023

FOR

TENDER No.

BNPM/OTE/IMPELLERS/0744/2022-23 DATED 11.01.2023

FOR

PURCHASER : BANK NOTE PAPER MILL INDIA (P.) LIMITED

MATERIAL : SUPPLY OF IMPELLERS

LOCATION : BNPM PLANT, MYSURU, KARNATAKA



BNPM/OTE/IMPELLERS/ 0744/2022-23	BANK NOTE PAPER MILL INDIA (P.) LIMITED	Sheet 2 of 4
	CORRIGENDUM No. 2 SUPPLY OF IMPELLERS AT BNPM PLANT, MYSURU	

I) SCOPE OF THIS CORRIGENDUM

1. Details provided in this corrigendum shall override those mentioned in the tender no. BNPM/OTE/IMPELLERS/0744/2022-23 Dated: 11.01.2023

2. This corrigendum dated: 02.02.2023, is issued for,

(a) Providing clear drawings requested by the bidder which is already available in Section VII: Technical Specifications (Page No. 32 & 33 of 58)

3. Except for details mentioned herein, all other details contained in the tender no. BNPM/OTE/IMPELLERS/0744/2022-23 Dated: 11.01.2023 shall remain unchanged.

4. Clarification to bidder's query:

Sl. No.	Bidders Queries	Action/Clarification incorporated in this Corrigendum
1	<p>Section VII: Technical Specifications: Supply of Impeller for Wire Suction Vacuum Fan: (Page: 32 of 58)</p> <p>Bidder Query: (i) The drawing dimensions are not clear, please provide clear drawing to enable us to study the drawing and dimensions.</p>	<p>Clear drawing for Supply of Impeller for Wire Suction Vacuum Fan is provided below at page no.3 of this document as Annexure-A</p>
2	<p>Section VII: Technical Specifications: Supply of Impeller for Shirt Former (Page 33 of 58)</p> <p>Bidder Query: (i) The drawing dimensions are not clear, please provide clear drawing to enable us to study the drawing and dimensions.</p>	<p>Supply of Impeller for Shirt Former to be Read as Supply of Impeller for Short Former</p> <p>Clear drawing for Supply of Impeller for Short Former is provided below at page no.4 of this document as Annexure-B</p>



BNPM/OTE/IMPELLERS/
0744/2022-23


BANK NOTE PAPER MILL INDIA (P.) LIMITED

CORRIGENDUM No. 2

SUPPLY OF IMPELLERS AT BNPM PLANT, MYSURU

Sheet 3 of 4

Annexure-A: Drawing No. BNPM/PM/220/2022-23 – IMPELLER FOR WIRE SUCTION VACUUM FAN

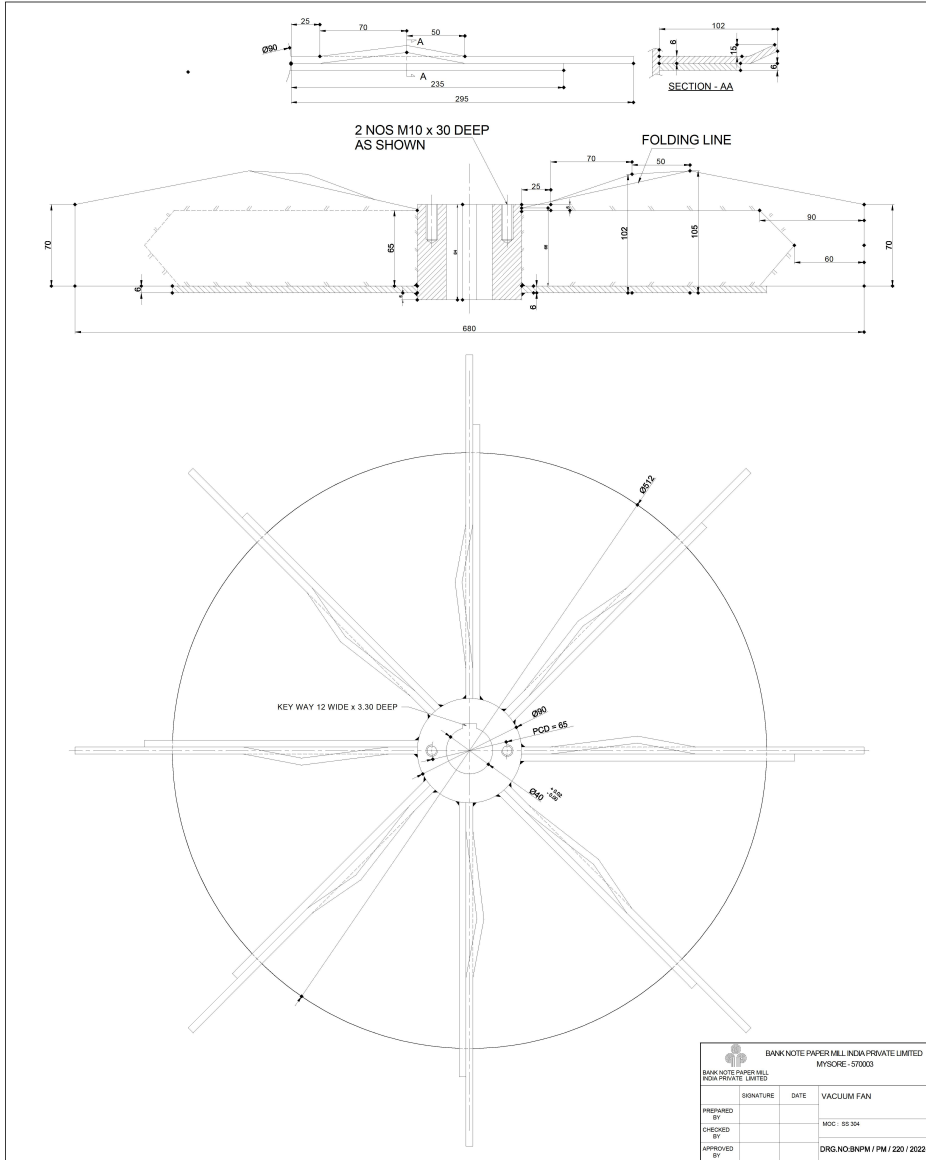

BANK NOTE PAPER MILL INDIA PRIVATE LIMITED MYSORE - 570003	
BANK NOTE PAPER MILL INDIA PRIVATE LIMITED	
SIGNATURE	DATE
PREPARED BY	VACUUM FAN
CHECKED BY	MOD: BS 304
APPROVED BY	DRG.NO:BNPM / PM / 220 / 2022-23



BNPM/OTE/IMPELLERS/
0744/2022-23

BANK NOTE PAPER MILL INDIA (P.) LIMITED

CORRIGENDUM No. 2

SUPPLY OF IMPELLERS AT BNPM PLANT, MYSURU

Sheet 4 of 4

Annexure-B: Drawing No. BNPM/PM/221/2022-23 – IMPELLER FOR SHORT FORMER

